



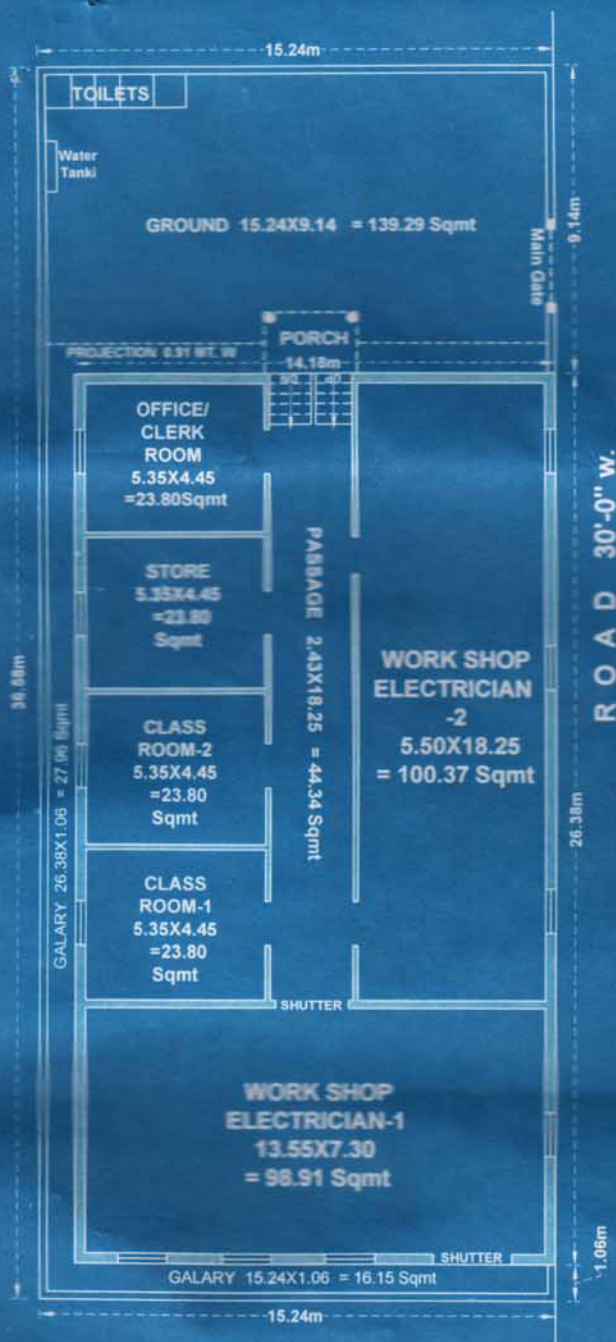

BASEMENT PLAN

Covered Area BASEMENT= 374.06 SQMT

AREA CALCULATION INDEX		
NO	FLOOR	CARPET AREA (SQMT)
1	WORKSHOP ELECT.1	98.91
2	WORKSHOP ELECT.2	100.37
3	PASSAGE	44.34
4	OFFICE/CLERK ROOM	23.80
5	STORE	23.80
6	CLASS ROOM-1	23.80
7	CLASS ROOM-2	23.80
8	Walls,Stairs Basement	35.24
	BUILT UP BASEMENT	374.06

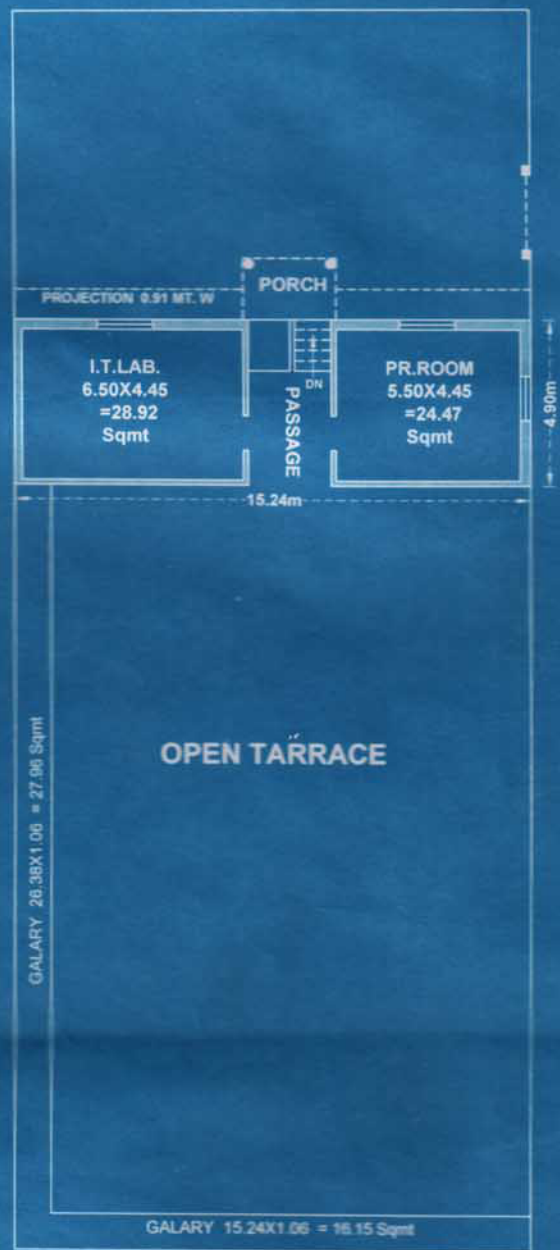

GROUND FLOOR PLAN

Covered Area G.F. 74.67 SQMT

AREA CALCULATION INDEX		
NO	FLOOR	CARPET AREA (SQMT)
1	IT.LAB	28.92
2	PR.ROOM	24.47
3	Walls,Stairs G.F.	12.71
	BUILT UP G.F.	74.67

Covered Area BASEMENT+G.F.
= 448.73 SQMT
TOTAL PLOT AREA
= 557.47 SQMT




EXISTING BUILDING PLAN FOR " **MAHATMA GANDHI (PVT.) INDUSTRIAL TRAINING INSTITUTE** " AT-BEHIND OF NEW ANAJ

MANDI,KH.NO. $\frac{1416}{3}$, $\frac{1417}{2}$ JAMAT BYEPASS ROAD , **LALSOT** ,
TEHSIL-LALSOT, DISTT.DAUSSA (RAJASTHAN)

SEAL & SIG.HEAD OF INSTT.

Signature of Jitendra Kumar
JITENDRA KUMAR
(ARCHITECT)
Council of Architectore
Registration No. CAP012/5379

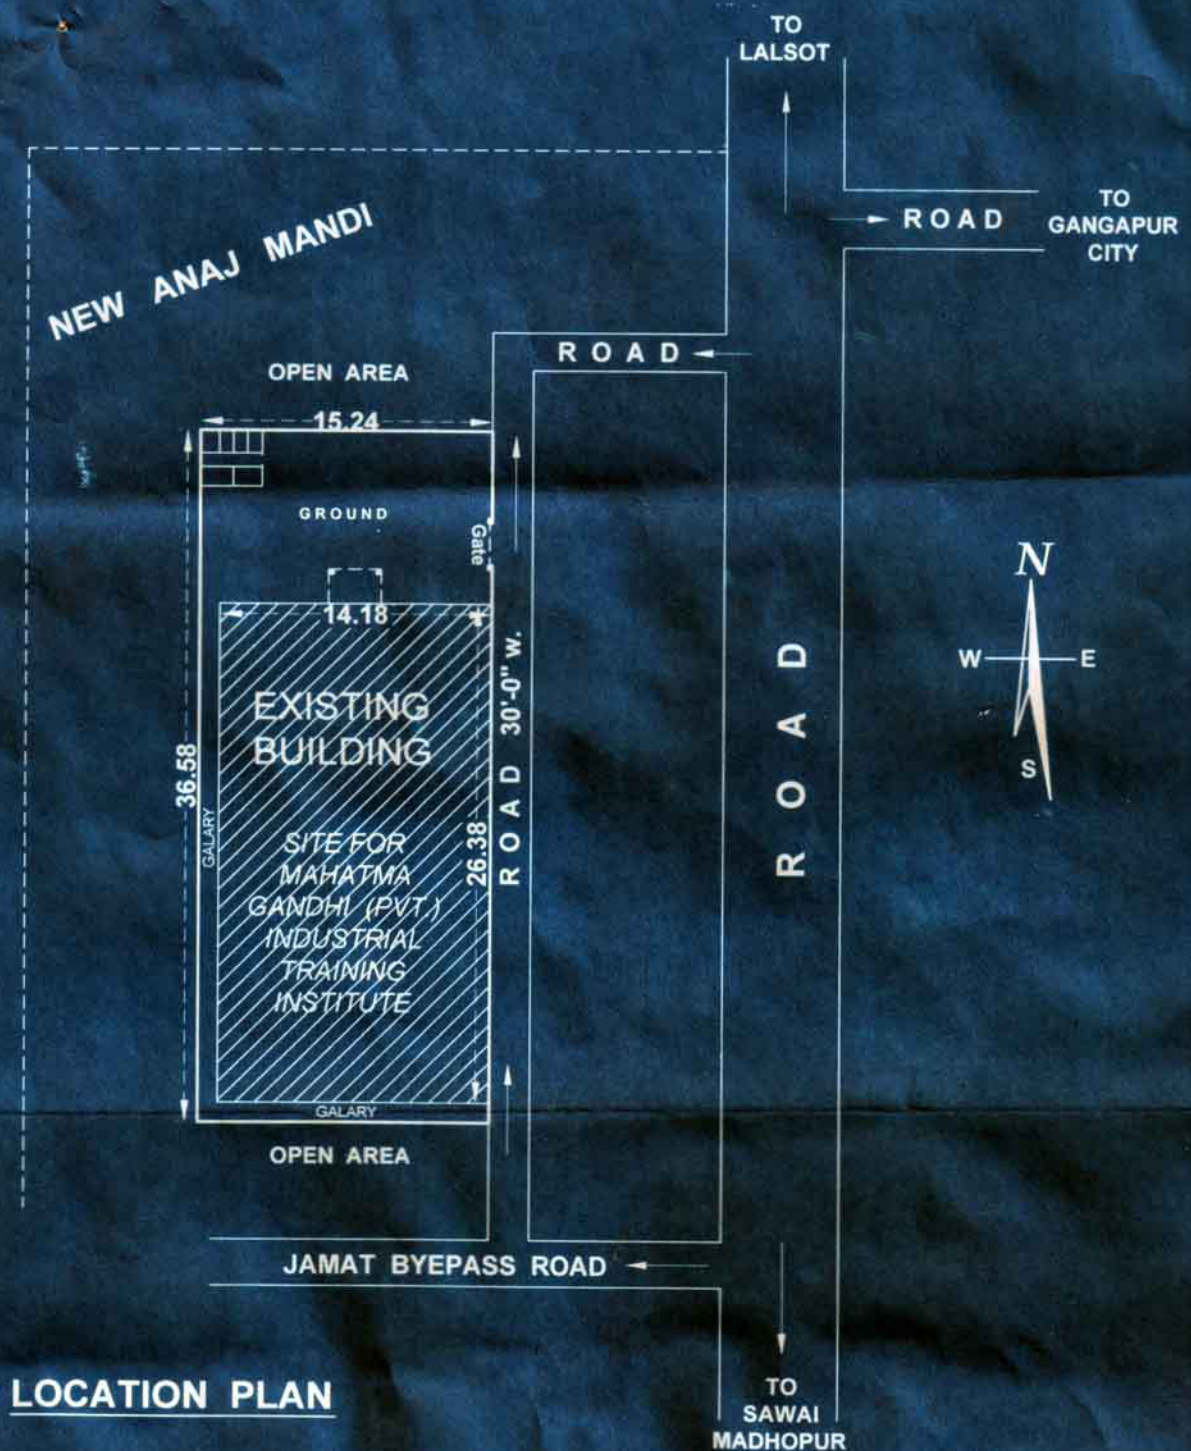

LOCATION PLAN

LOCATION PLAN FOR " **MAHATMA GANDHI (PVT.) INDUSTRIAL TRAINING INSTITUTE** " AT-BEHIND OF NEW ANAJ MANDI,
 KH.NO. $\frac{1416}{3}$, $\frac{1417}{2}$ JAMAT BYEPASS ROAD, **LALSOT**,
 TEHSIL-LALSOT, DISTT.DAUSSA (RAJ.)

SEAL & SIG. HEAD OF INSTT.

JITENDRA KUMAR
 (ARCHITECT)

Member of Architectore

Registration No. CA/2012/58754
 ARCHITECT SIG.